

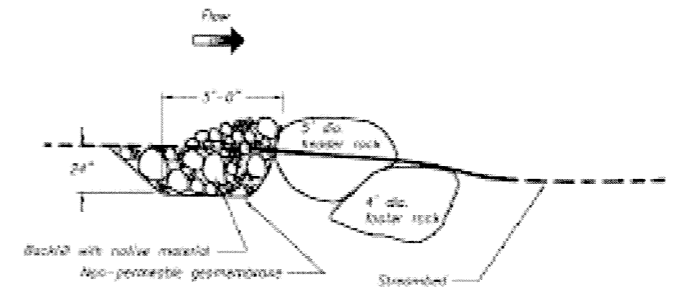
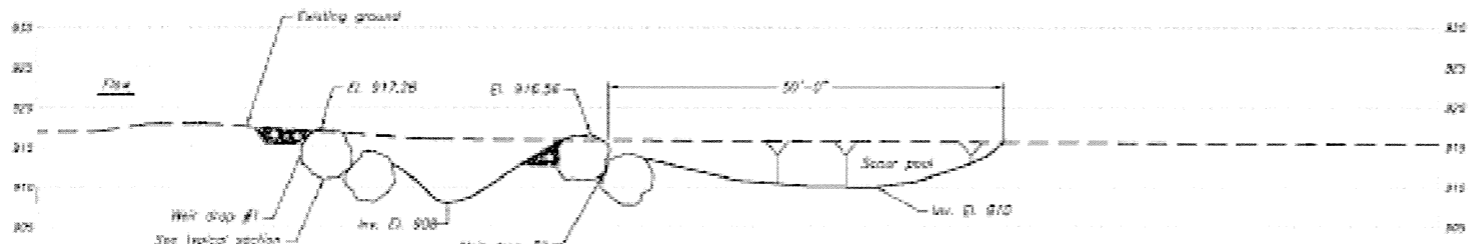



FIGURE 1

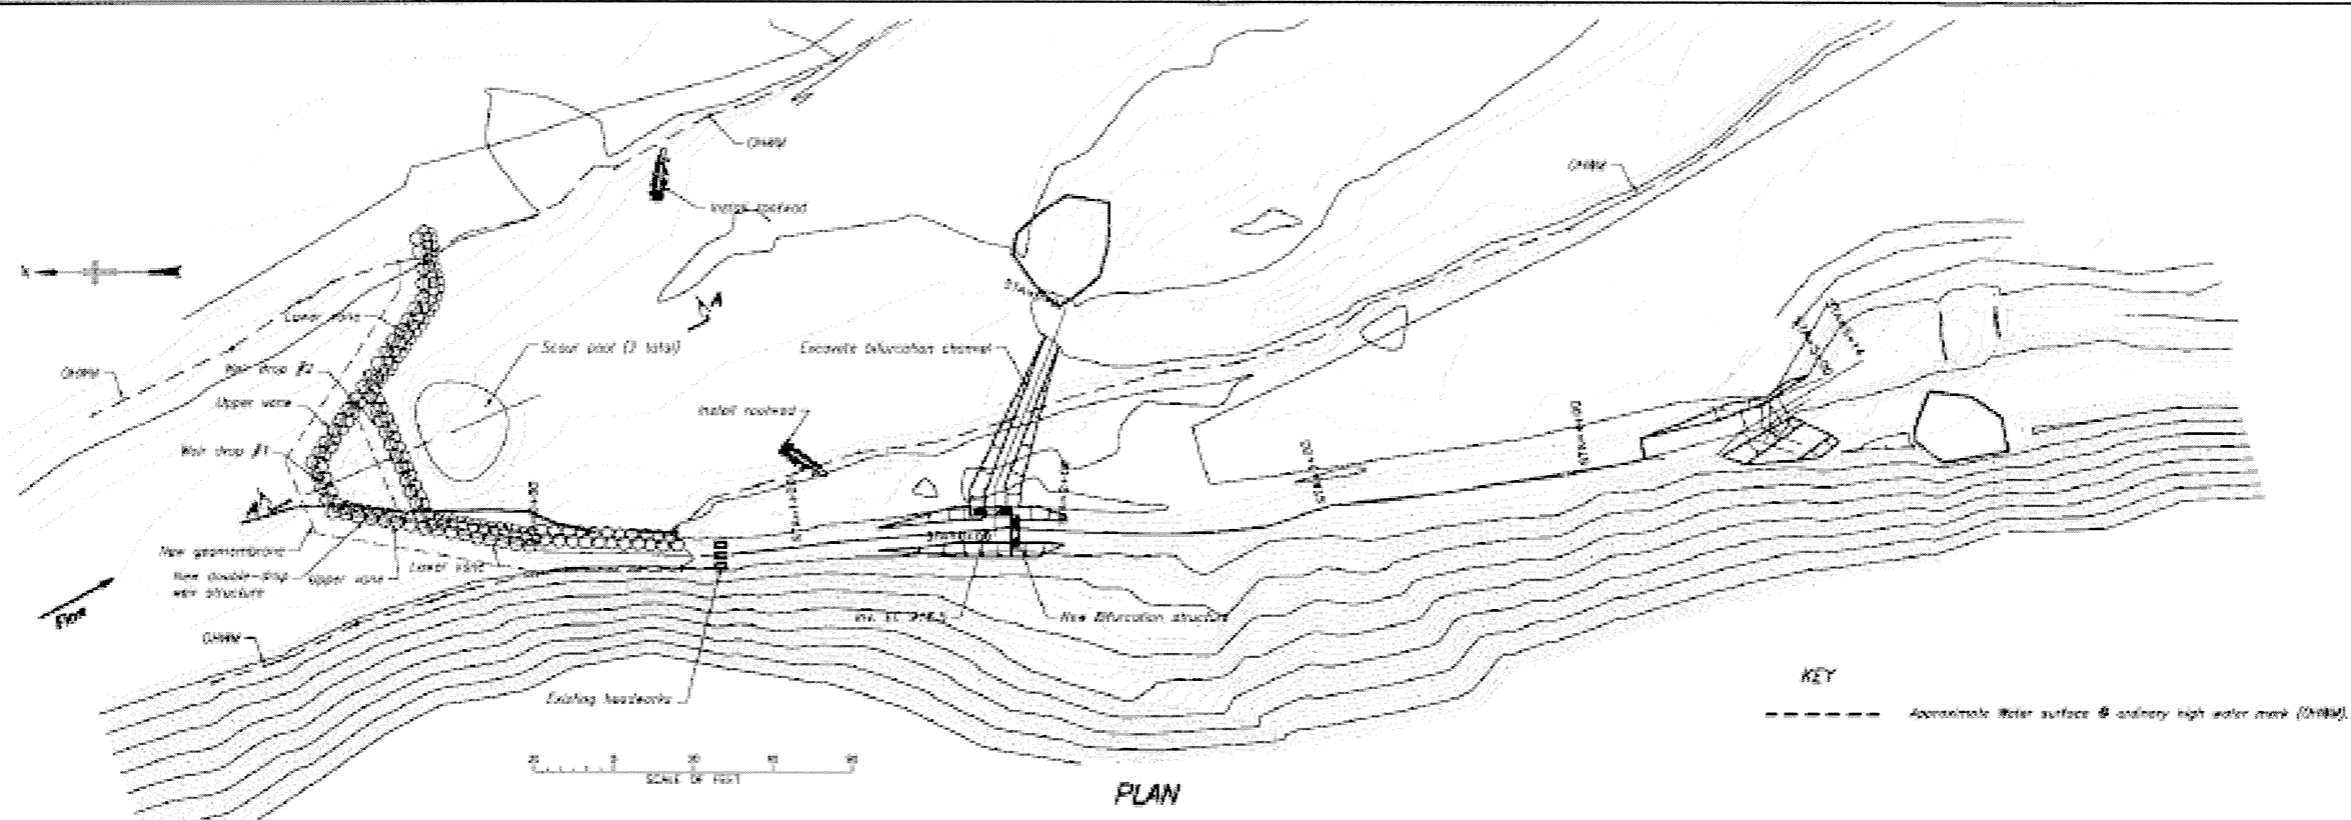

TYPICAL SECTION OF UPPER VANES

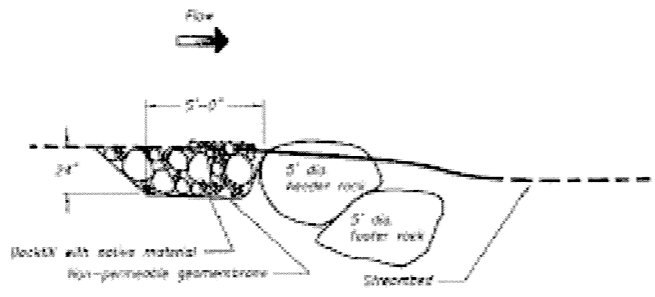

TYPICAL SECTION OF WEIR DROP #1
WEIR DROP #2 (SIMILAR)

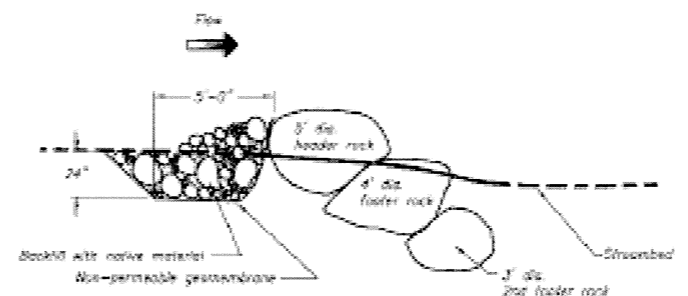

TYPICAL SECTION OF LOWER VANES

(NOT TO SCALE)

ALWAYS THINK SAFETY

U.S. DEPARTMENT OF THE INTERIOR
BUREAU OF RECLAMATION

HAVAN-DEWILER
P.E. 1007
SITE PLAN

DATE: 08/11/11
JOB: 1007-11-01
FIGURE 1

